


Vista D

ESCALA: 1:25



CORTE B B'
Esc: 1 /25

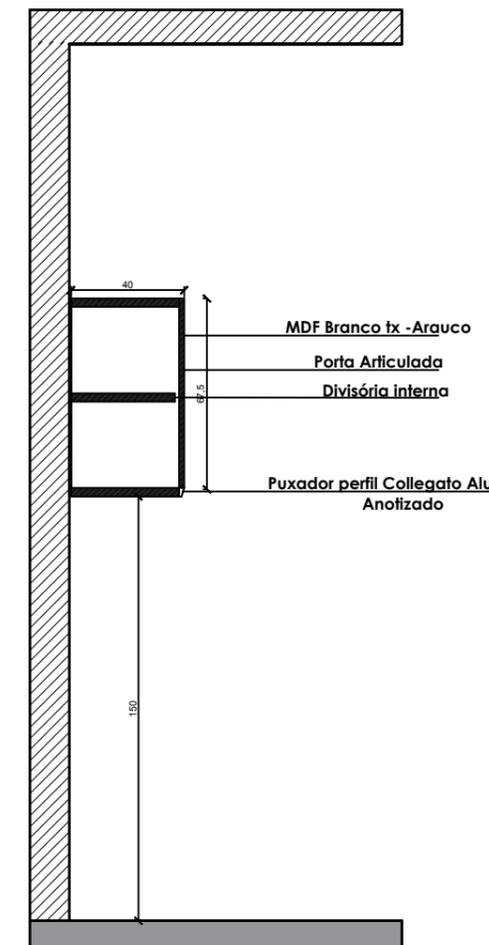