



Vista C


ESCALA: 1:25

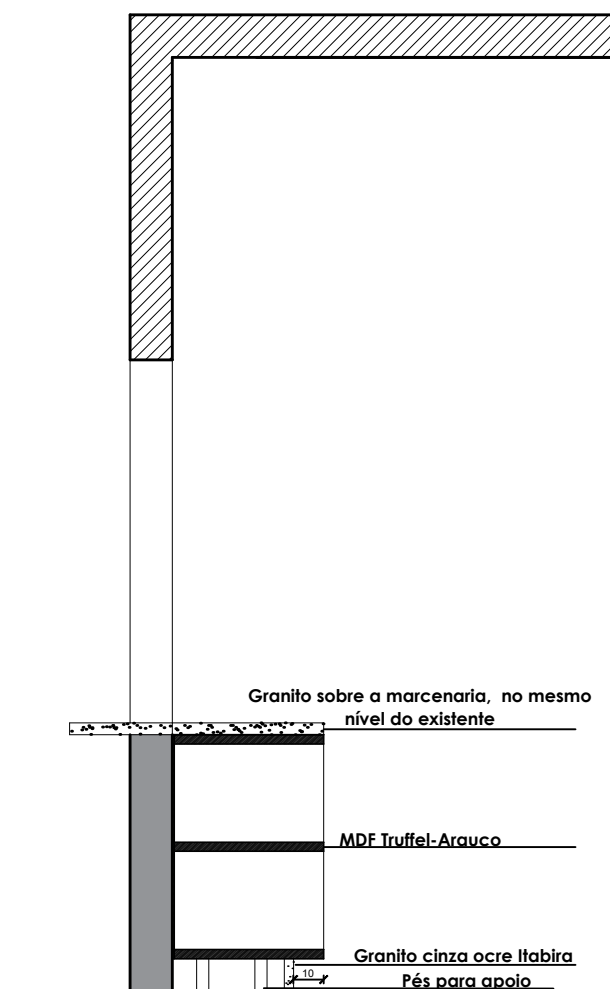

CORTE C C '  
Esc: 1 / 25

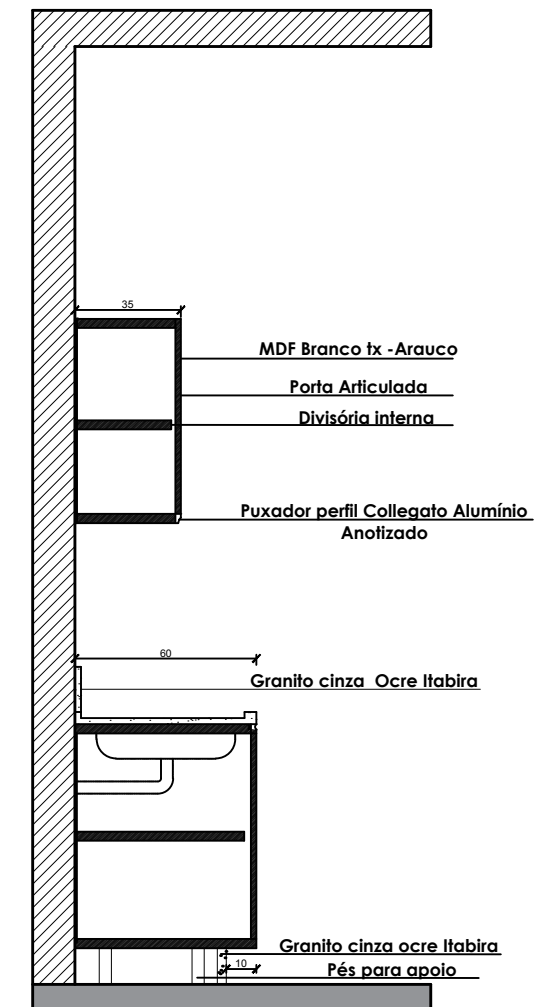

CORTE A A '  
Esc: 1 / 25

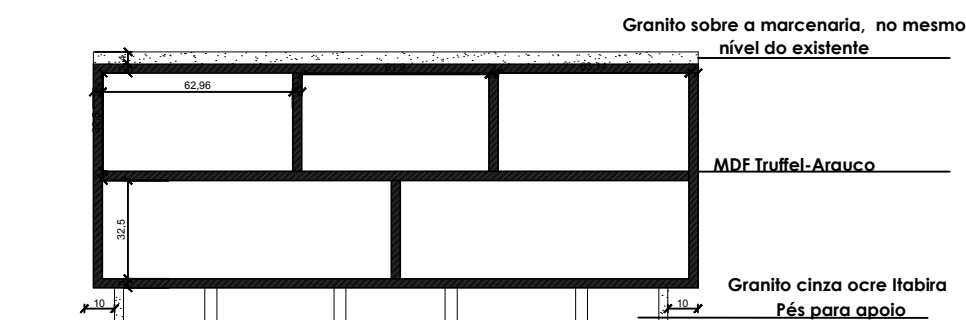

CORTE D D '  
Esc: 1 / 25